


Sprinkling/Household Schematic Vertical Installation

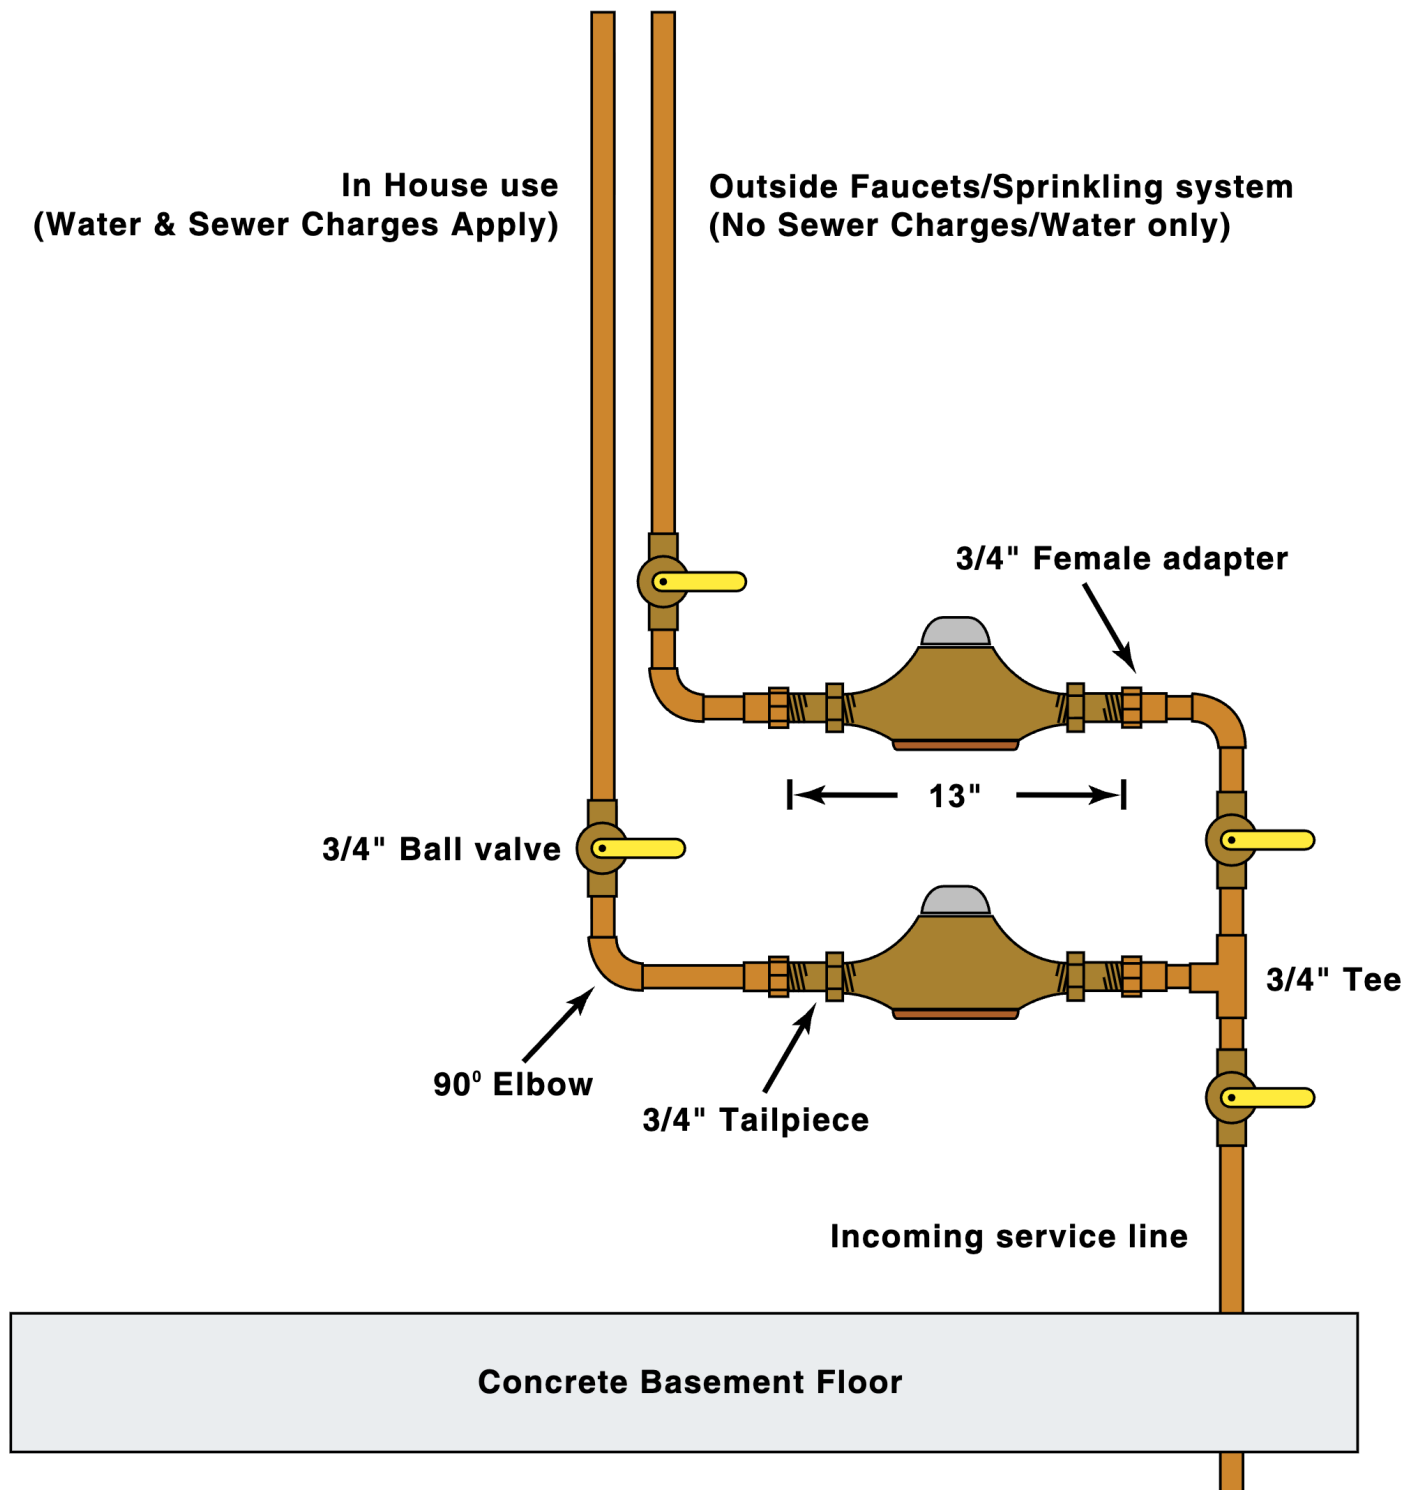

3/4" Meter - 13" Female to Female
Please Note: schematic not to scale